


N.A.P. -2.00

**Dwarsprofiel 1-1**

Lange Watingkade  
Schaal 1:50

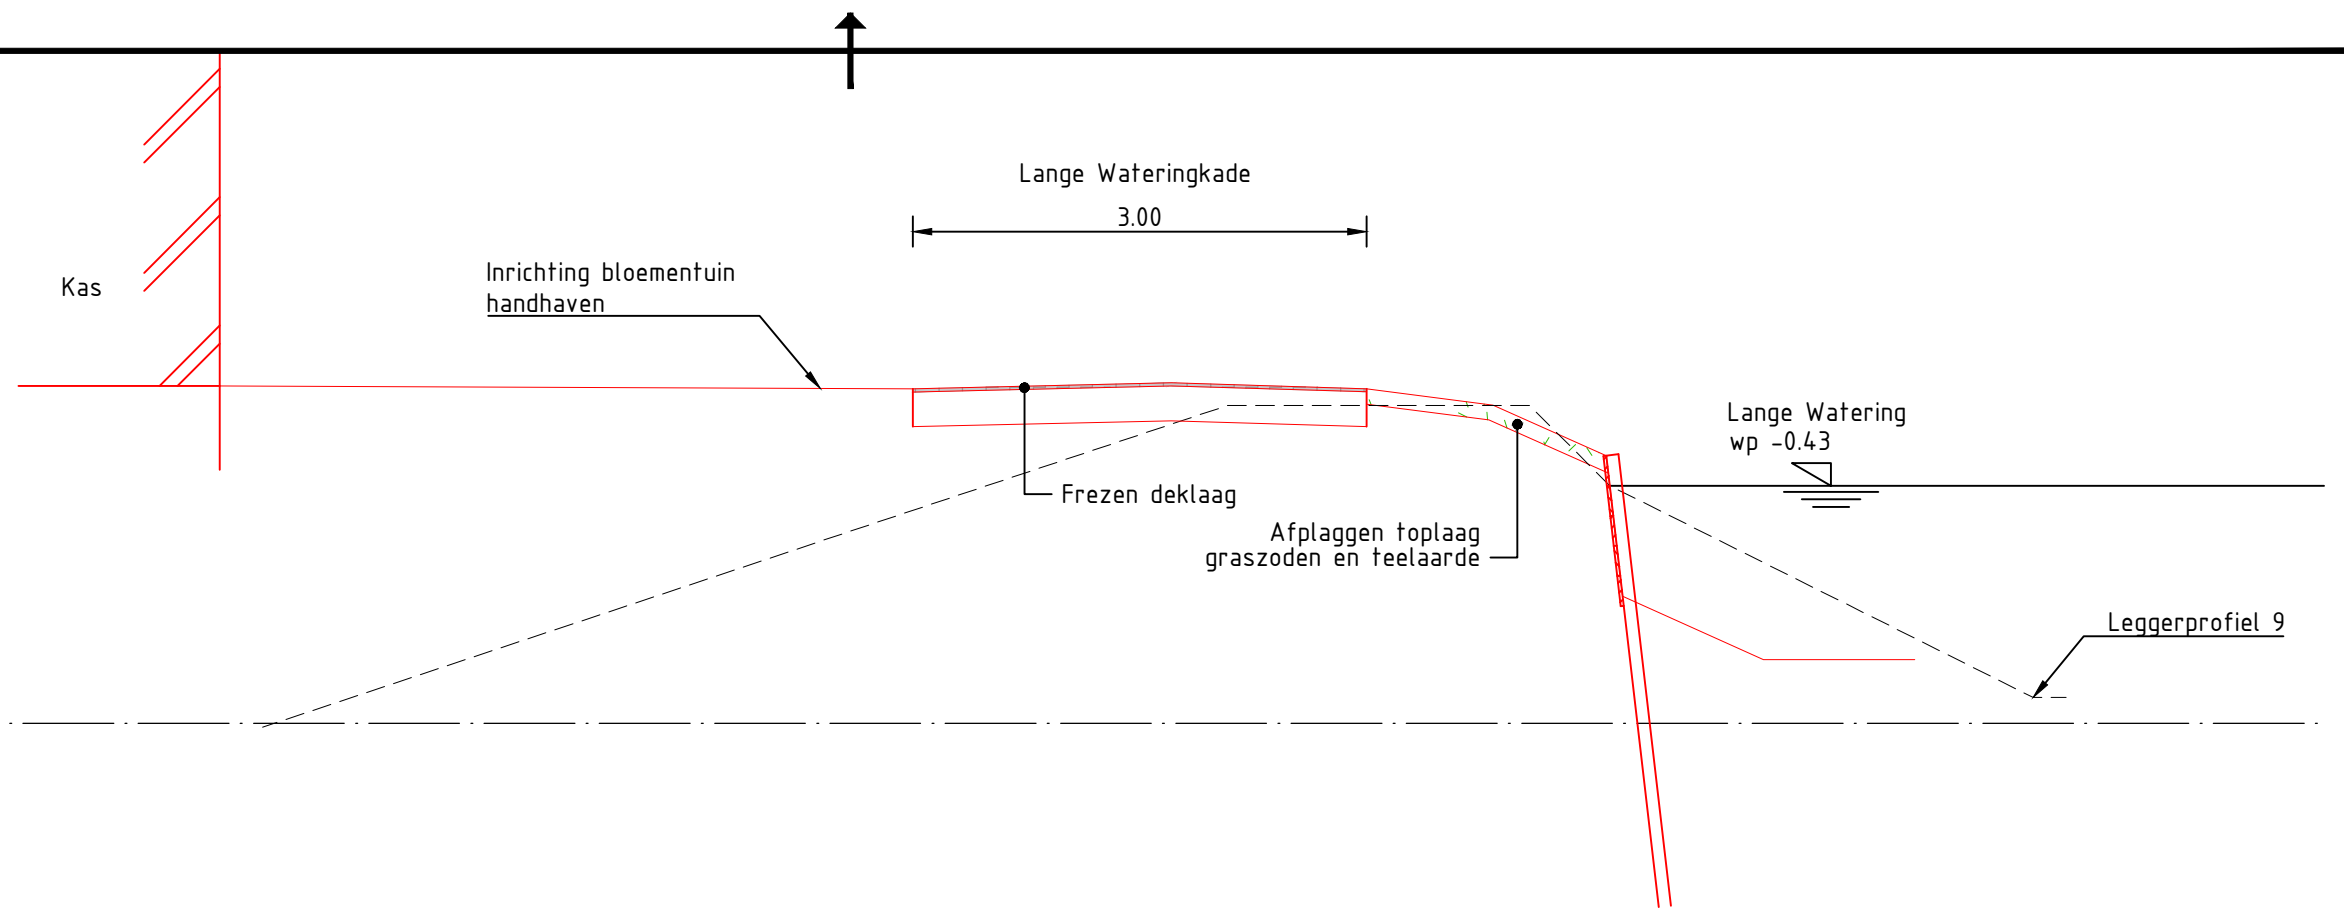

N.A.P. -2.00

**Dwarsprofiel 1-1**

Lange Watingkade  
Schaal 1:50

