


N.A.P. -2.00
Dwarsprofiel 2-2
 Lange Watingkade
 Schaal 1:50

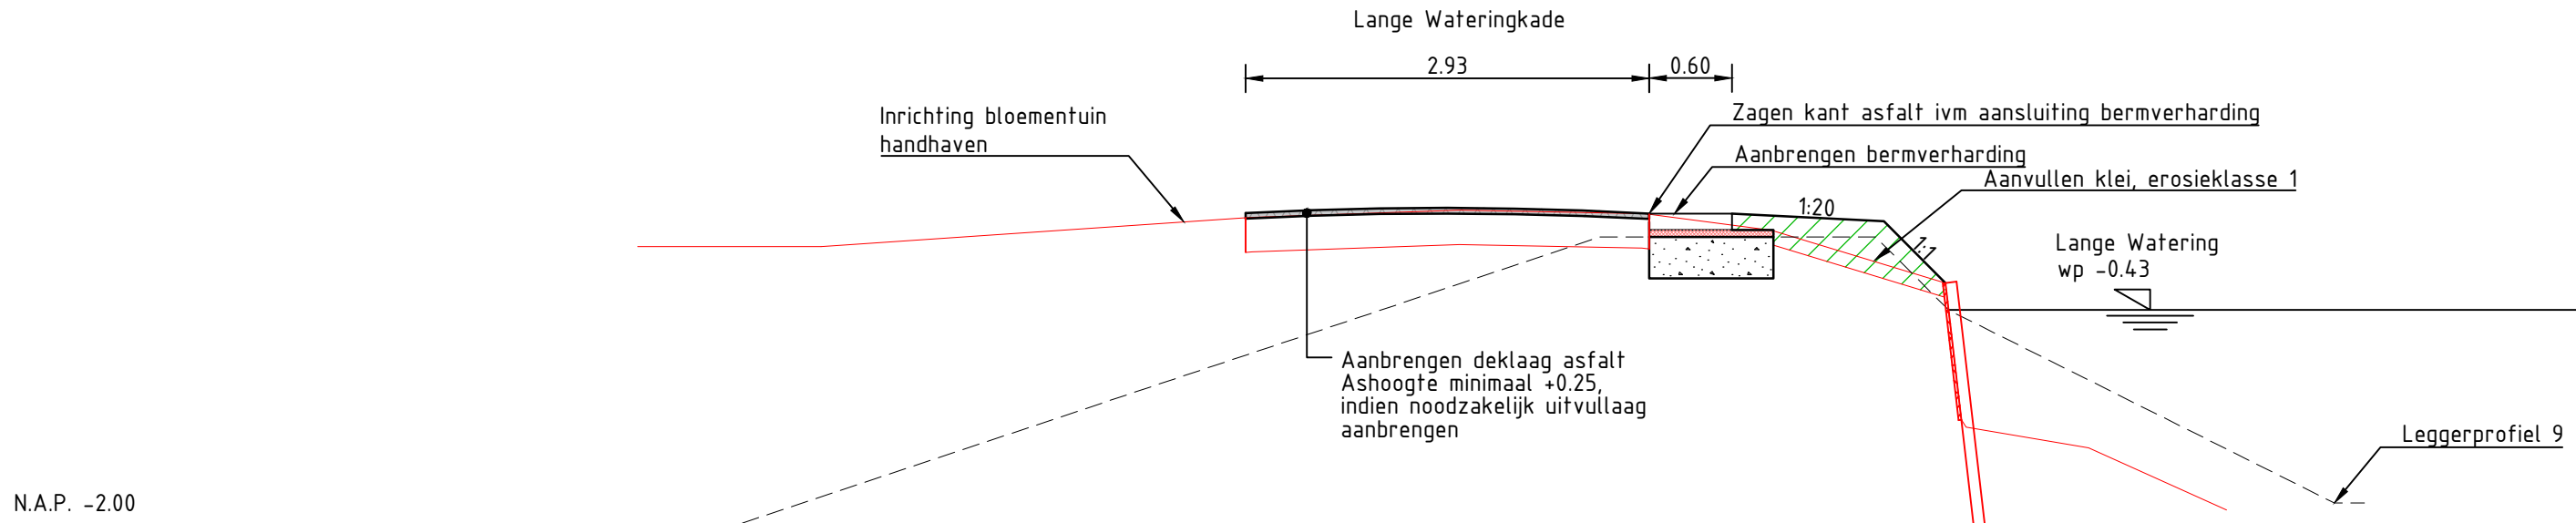

N.A.P. -2.00
Dwarsprofiel 2-2
 Lange Watingkade
 Schaal 1:50