


N.A.P. -2.00

Dwarsprofiel 4-4

Lange Wateringkade
Schaal 1:50

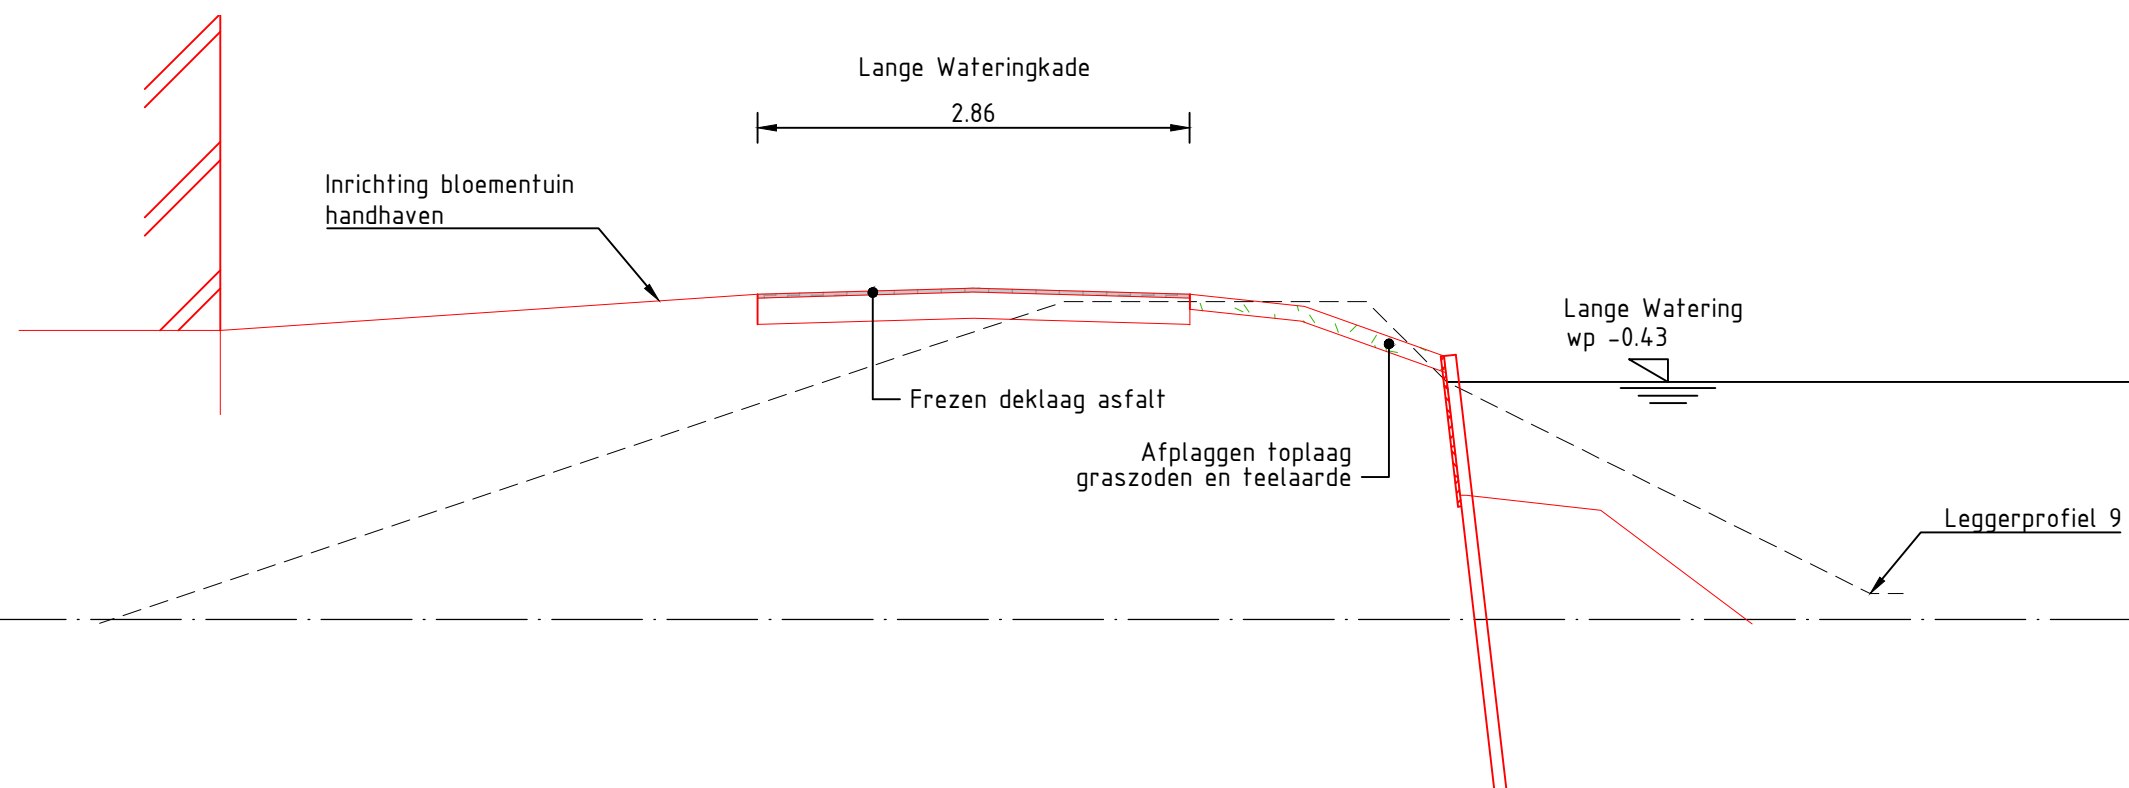

N.A.P. -2.00

Dwarsprofiel 4-4

Lange Wateringkade
Schaal 1:50

