


N.A.P. -4.00

Dwarsprofiel 5-5

Lange Wateringkade
Schaal 1:50

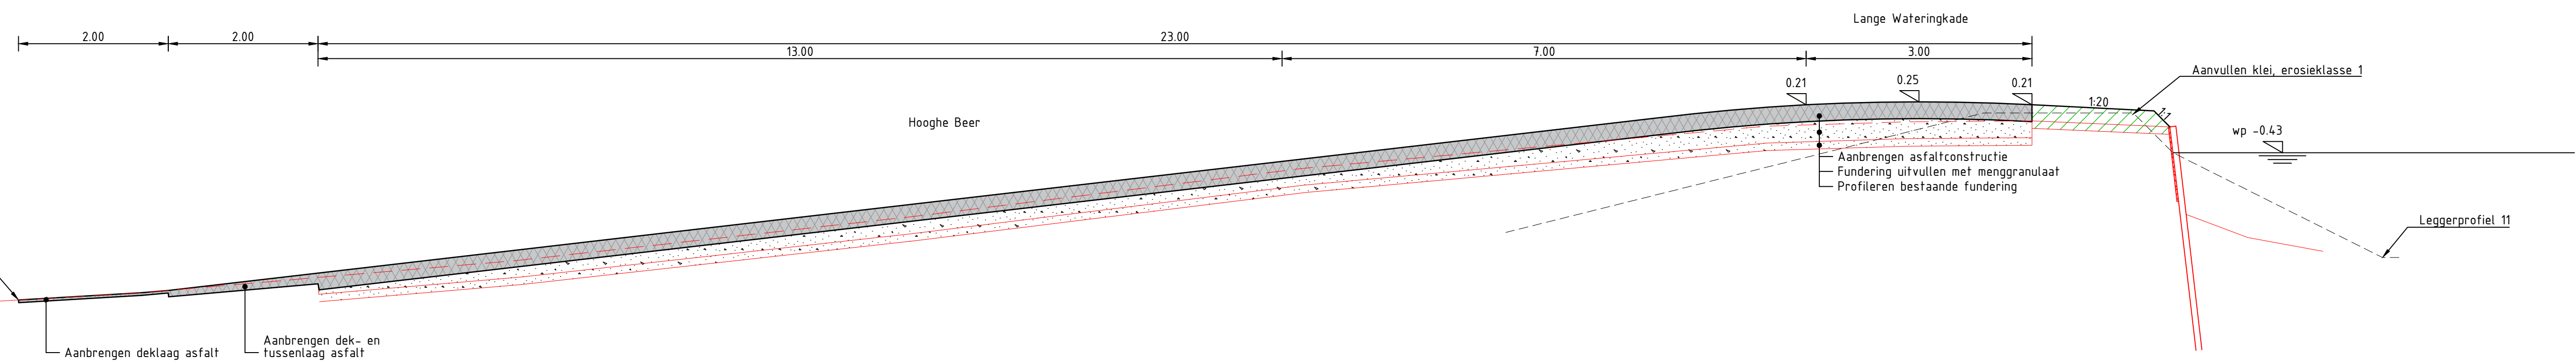

N.A.P. -4.00

Dwarsprofiel 5-5

Lange Wateringkade
Schaal 1:50