


N.A.P. -2.00  
**Dwarsprofiel 7-7**  
 Lange Watingkade  
 Schaal 1:50

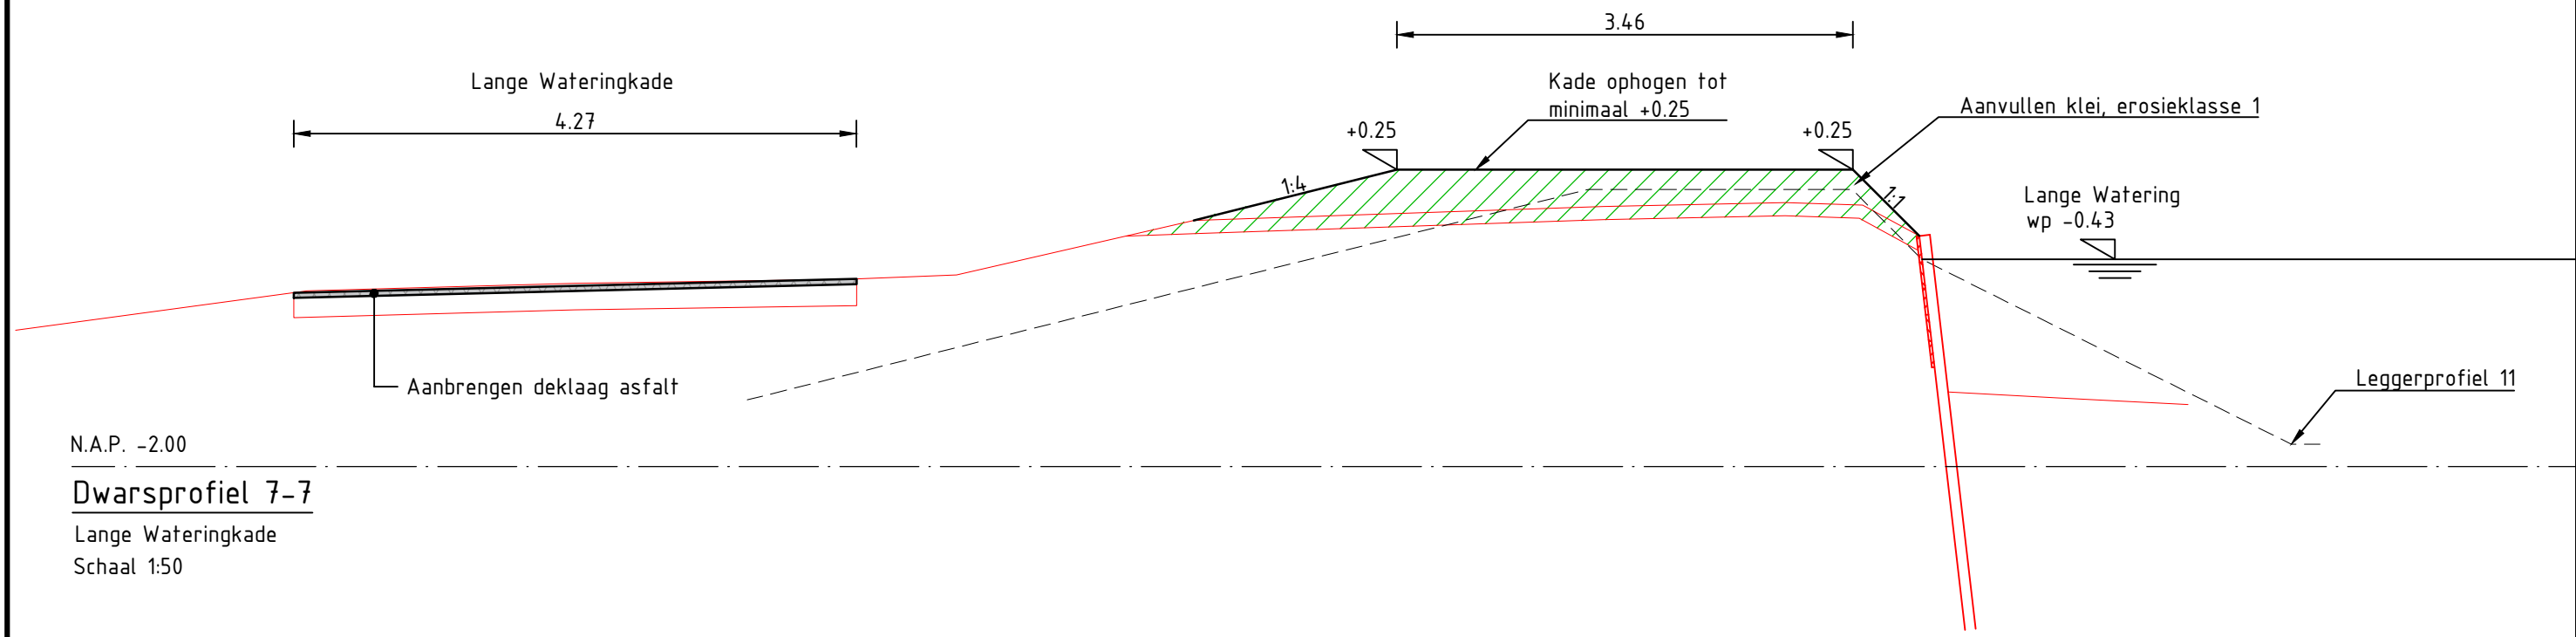

N.A.P. -2.00  
**Dwarsprofiel 7-7**  
 Lange Watingkade  
 Schaal 1:50

